



Entrances

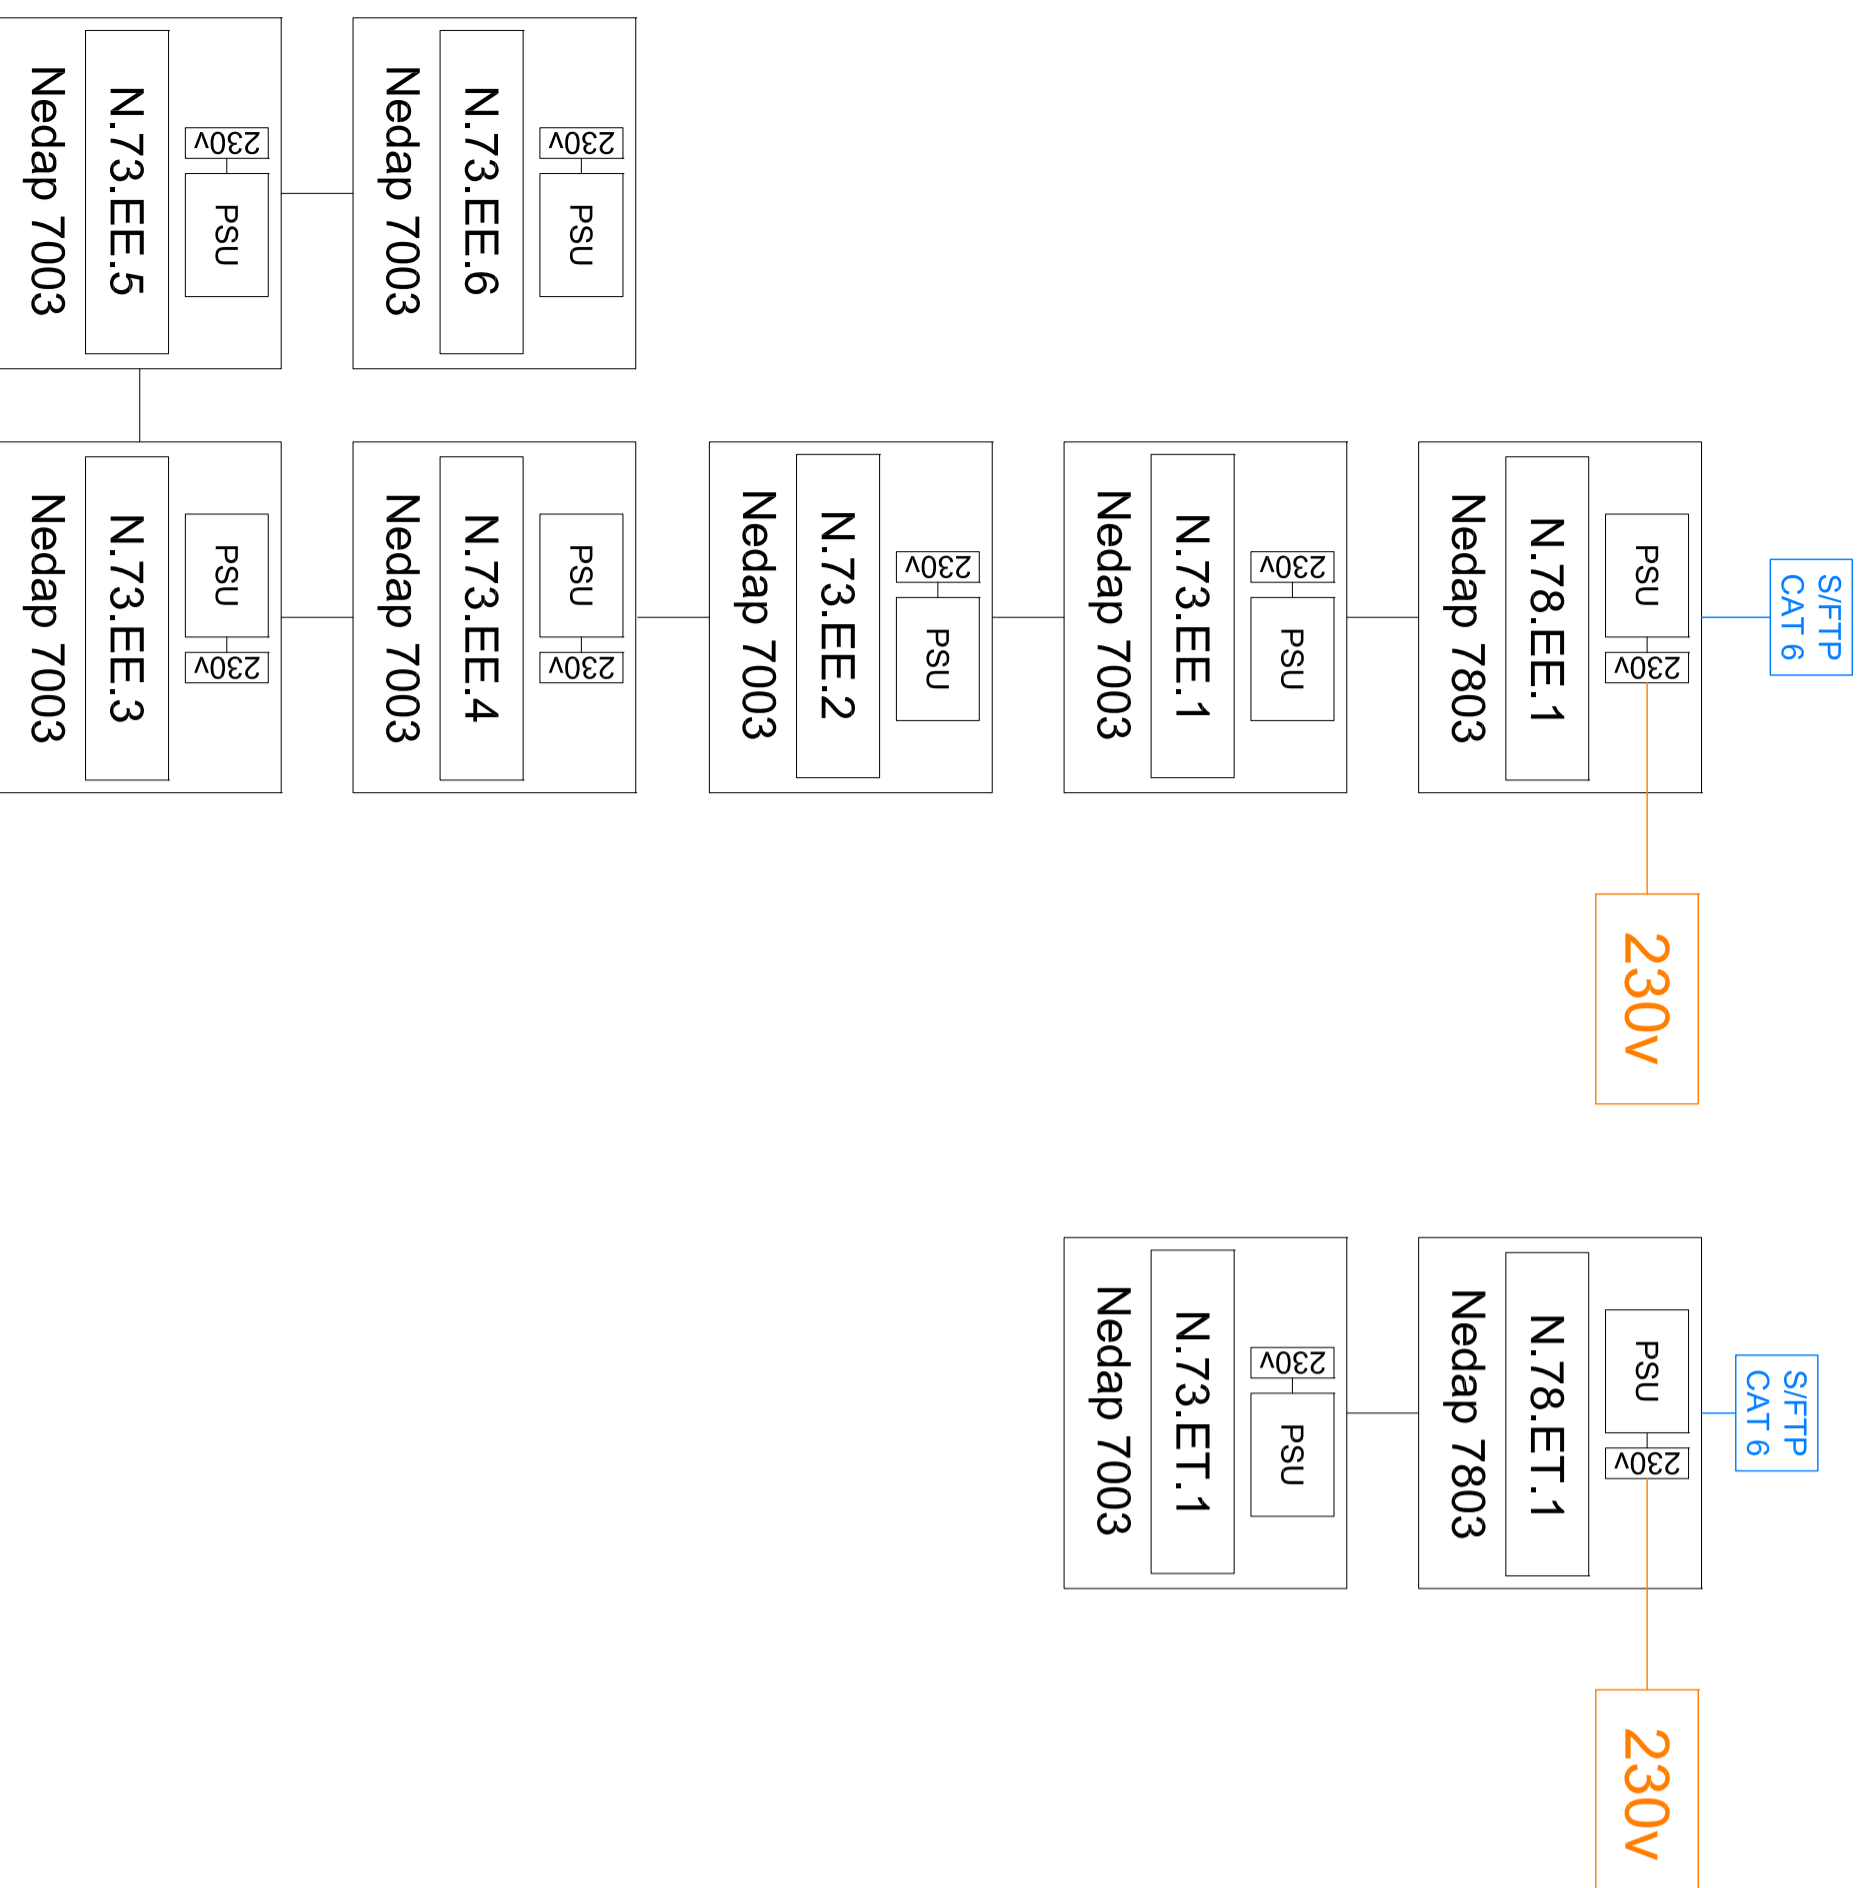

Office 1st floor

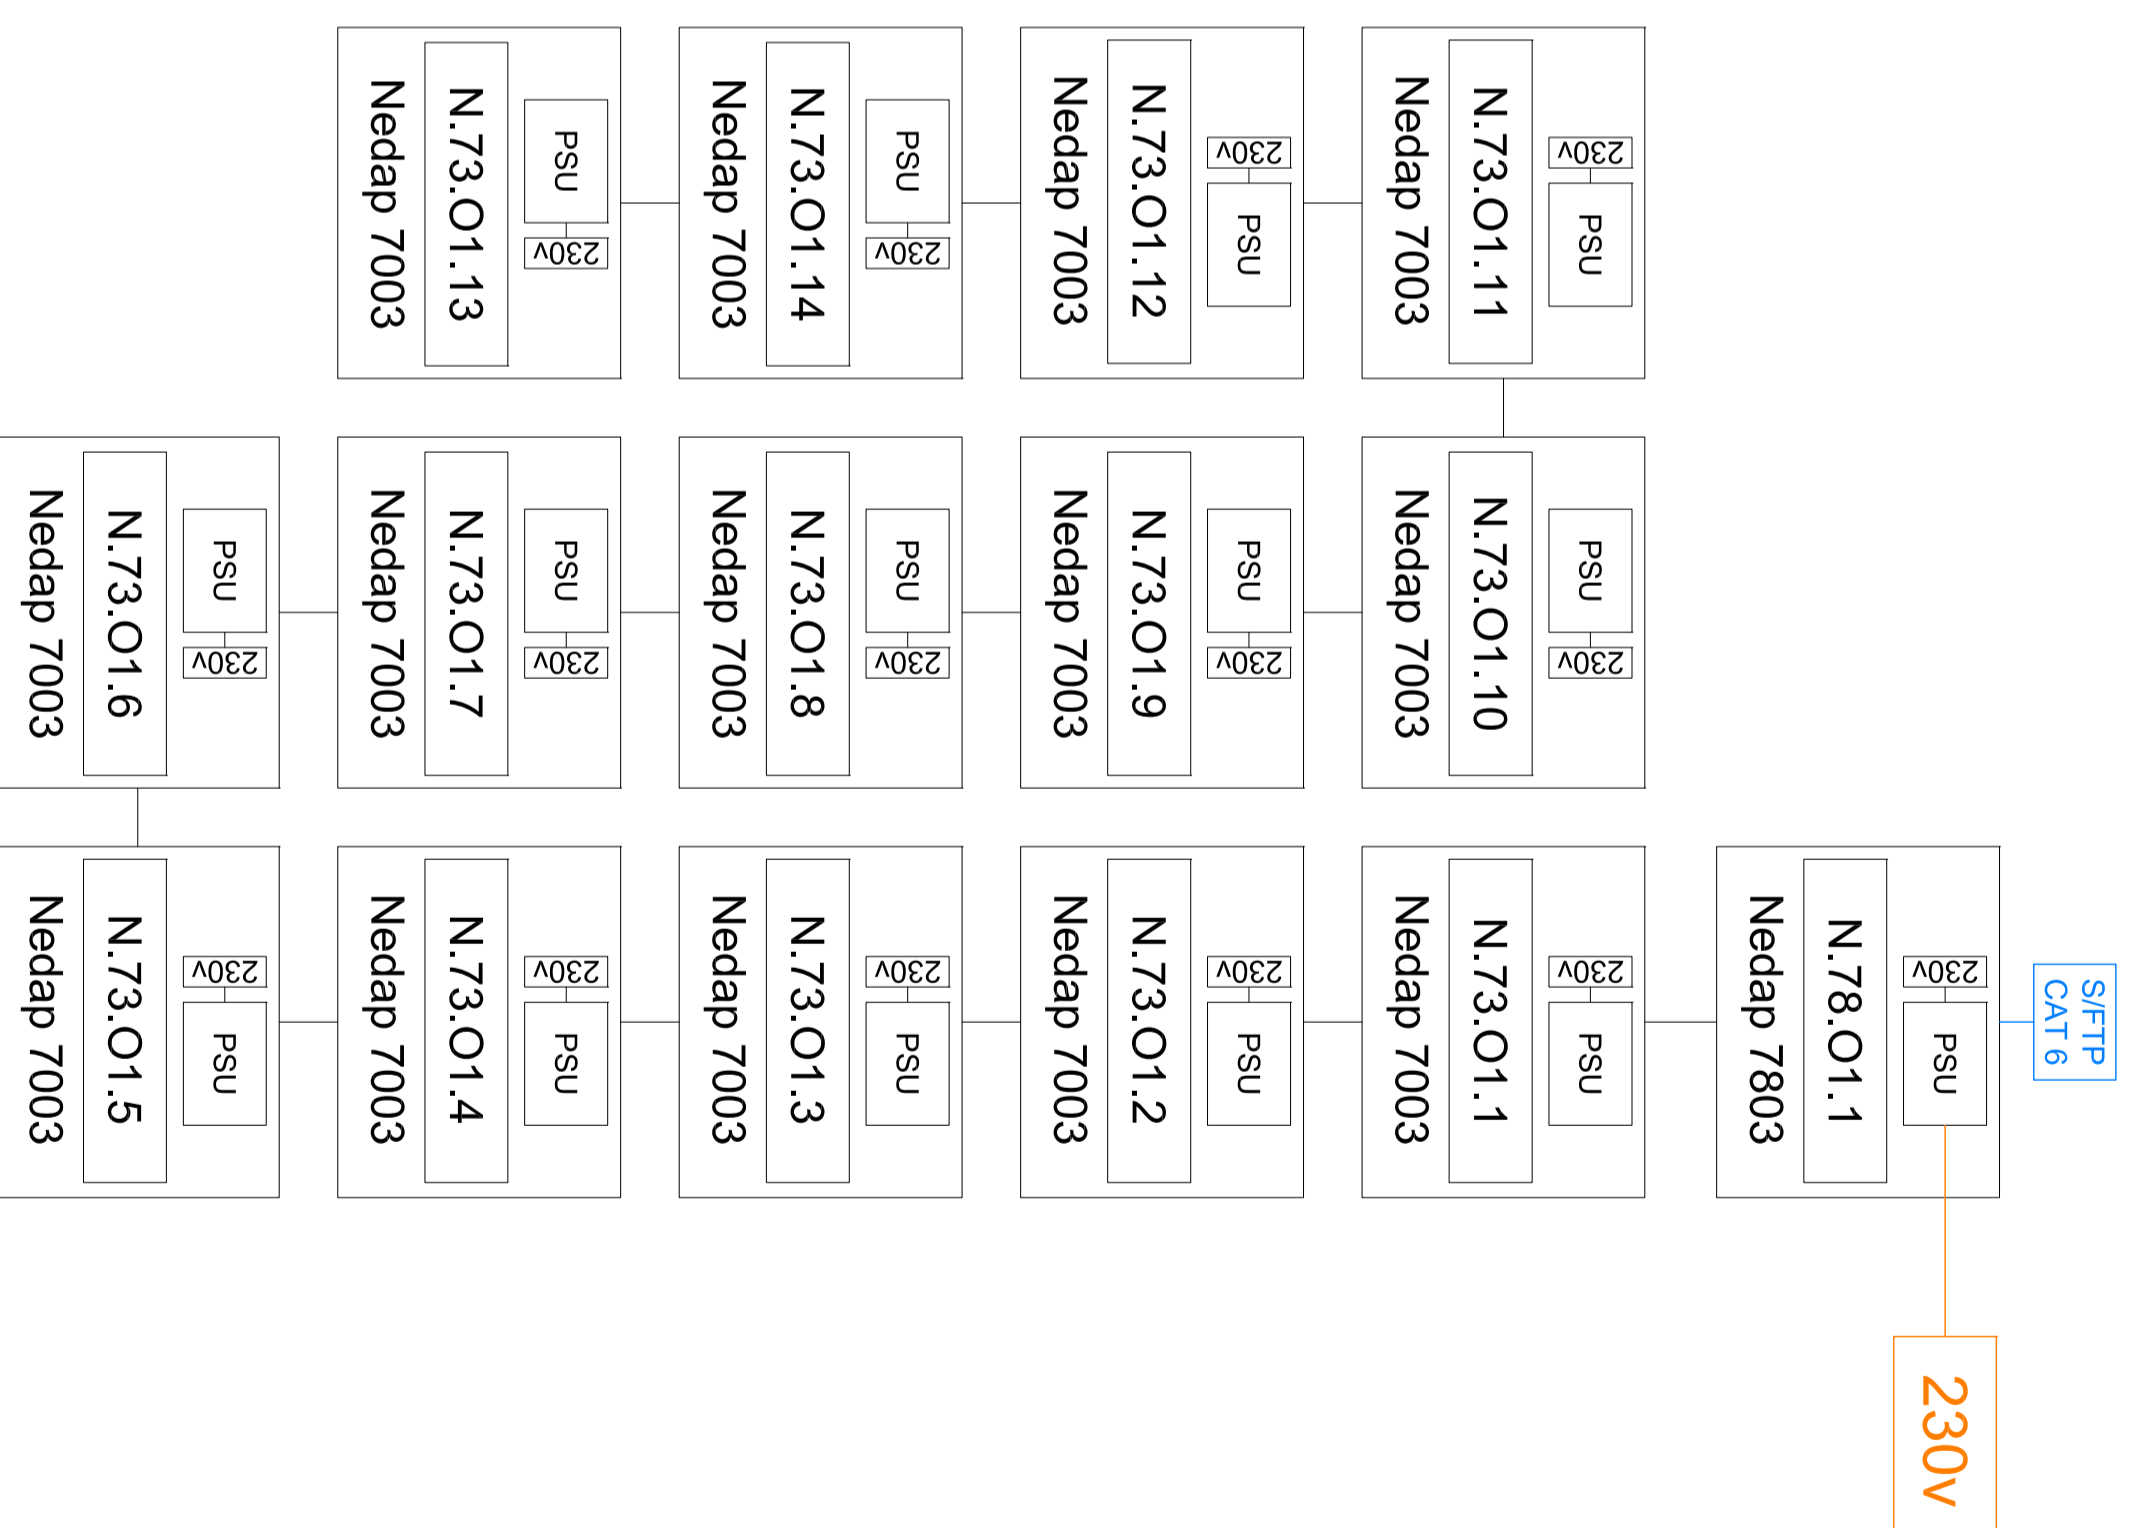

REVISIONS	
DATE:	DETAILS:
0	03-04-19 design setup



SIG, Security Integrators Group B.V.
 Albert Verweystraat, 46
 2202 NP, Noordwijk, Netherlands
 Tel: +31 (0) 71 7600 745 Email: info@sigemea.com

All inventions, ideas, designs and methods herein are reserved to SIGEMEA and may not be used, altered, reproduced, or distributed without its written consent and permission.

Zalando Verona

TITLE:

NEDAP Ext & Office 1st floor

DESIGNED BY **BN** DRAWN BY **BN** CHECKED BY

DATE: **03-04-2019** SCALE: **N.T.S.**

DRAWING NO.: **1** REV

1 **0**