


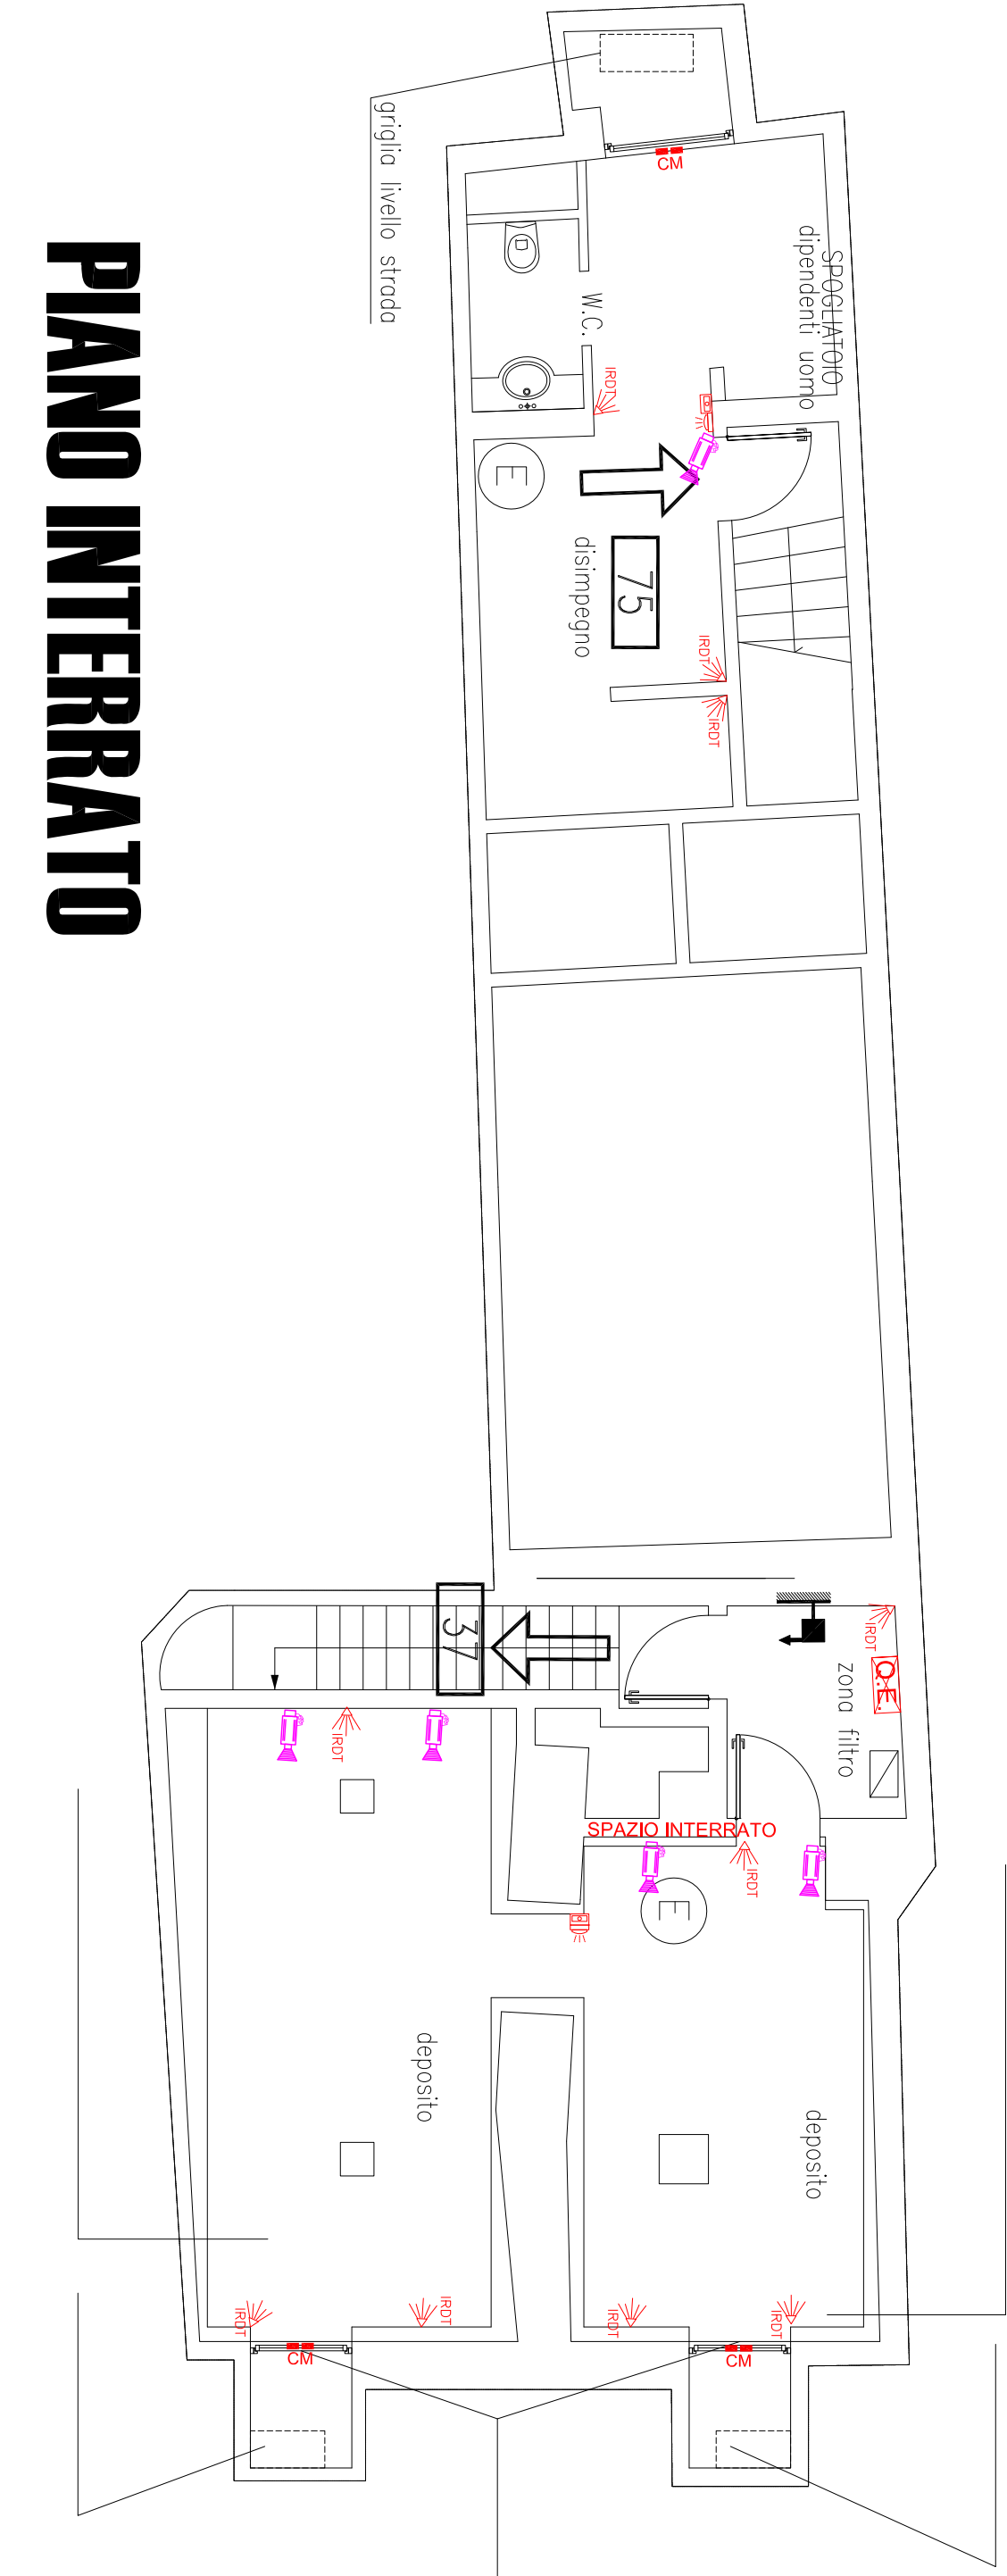

PIANO INTERRATO