




Office Third Floor

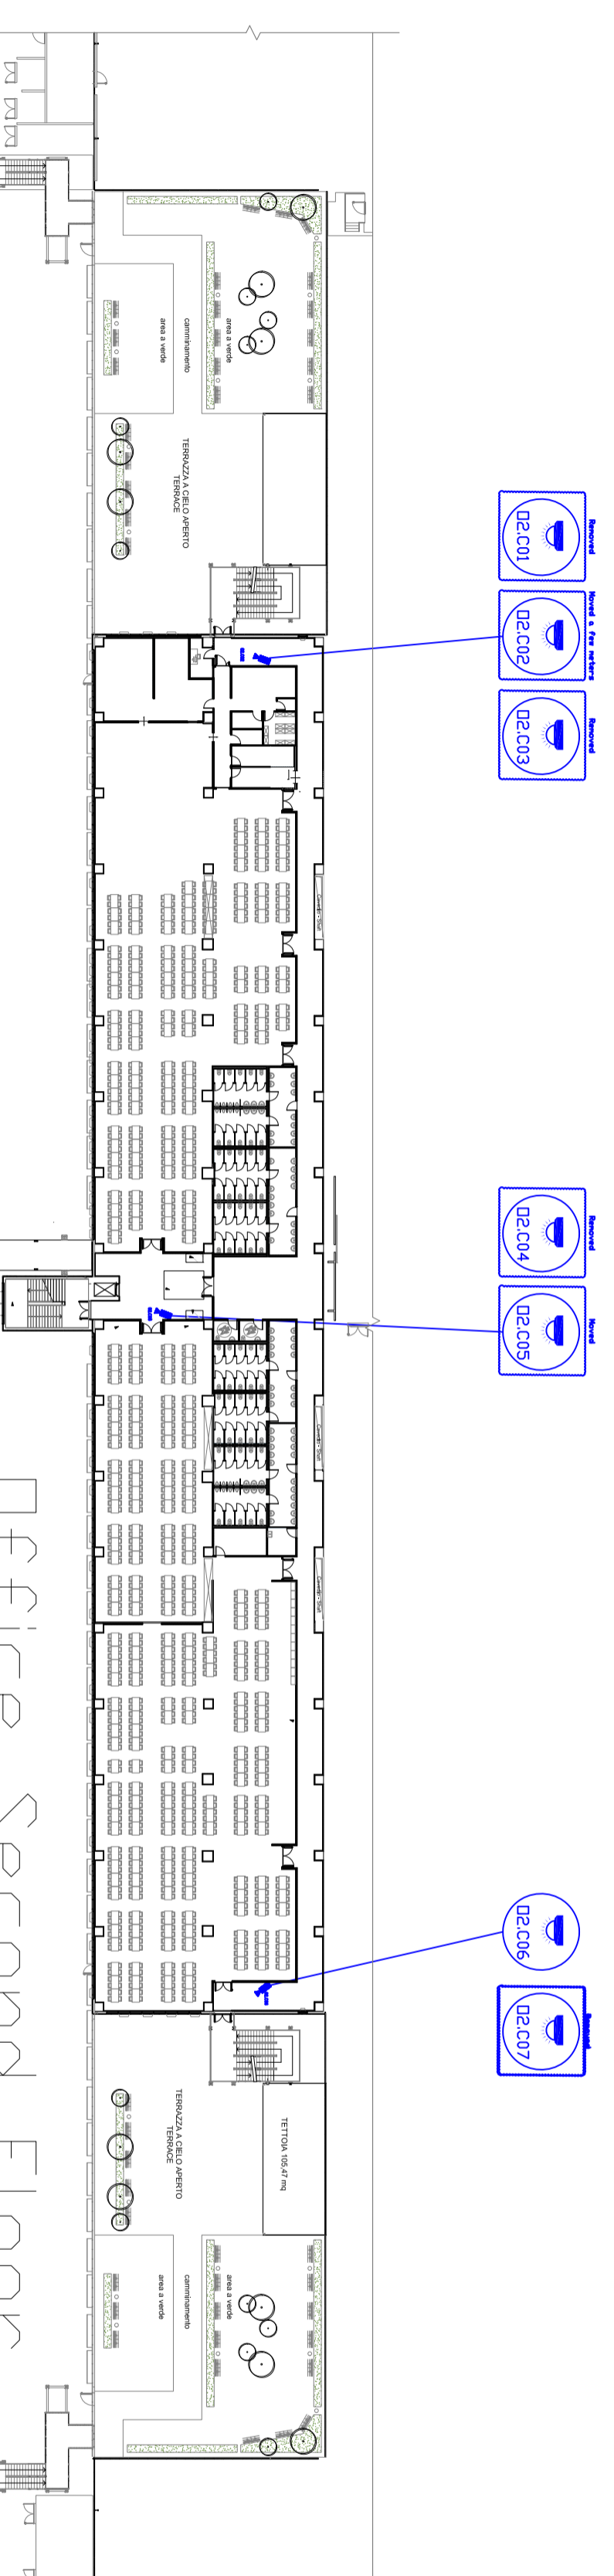

Office Second Floor

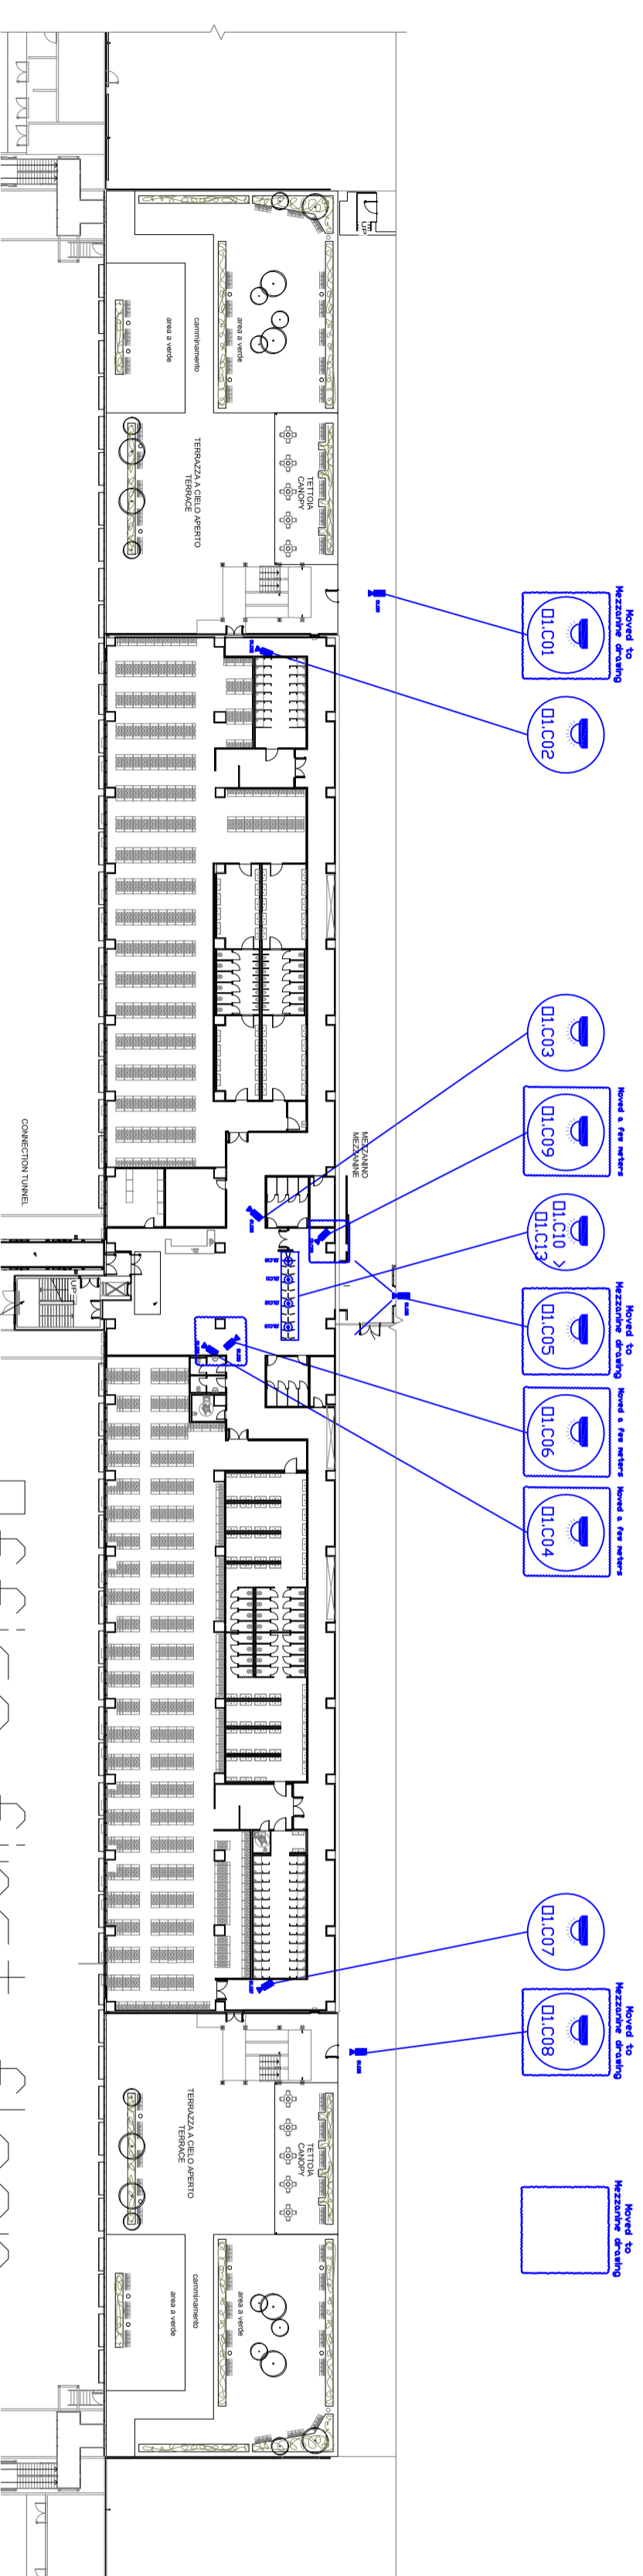

Office First Floor

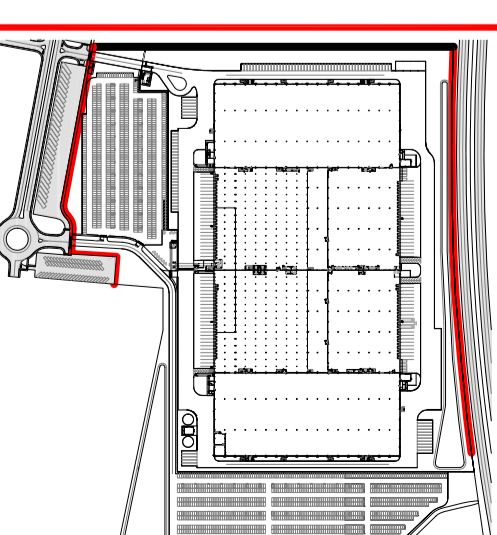

- EXTERNAL POLE MOUNTED DOME CAMERA
- INTERNAL CEILING MOUNTED DOME CAMERA
- EXTERNAL WALL MOUNTED DOME CAMERA
- INTERNAL / EXTERNAL ANGLED CAMERA
- INTERNAL / EXTERNAL 360 CAMERA
- CCTV MONITOR
- LICENSE PLATE CAMERA

**REVISIONS**

DATE:	DETAILS:
0 12-06-18	design setup
1 24-10-18	Changed layout
3 30-04-19	Changed and added devices in light blue bubble



SIG, Security Integrators Group B.V.  
 Albert Vermeijstraat, 46  
 2202 NP, Noordwijk, Netherlands  
 Tel: +31 (0) 71 7600 745 Email: info@sigemea.com

All inventions, ideas, designs and methods herein are reserved to SIGEMEA and may not be used, altered, reproduced, or distributed without its written consent and permission.

**Zalando Verona**

CUSTOMER:

TITLE:

Offices  
 Cam Installation

DESIGNED BY **DLH** DRAWN BY **BN** CHECKED BY

DATE: **30/04/2018** SCALE: **N.T.S.**

DRAWING NO: **1** REV: **3**